


**2022 RENNEBOHM PARK WEST TENNIS COURTS**

CONTRACT NO. 9179

DATE: 7/7/22


**Wolf Paving & Excavating of  
Madison, Inc.**

Item	Quantity	Price	Extension
<b>Section B: Proposal Page</b>			
10802 - ROOT CUTTING - UNDISTRIBUTED - LF	40.00	\$7.00	\$280.00
10911 - MOBILIZATION - LS	1.00	\$12,500.00	\$12,500.00
20101 - EXCAVATION CUT - CY	1098.00	\$17.00	\$18,666.00
20140 - GEOTEXTILE FABRIC TYPE SAS NON WOVEN - SY	2205.00	\$3.00	\$6,615.00
20202 - FILL BORROW - CY	639.00	\$14.00	\$8,946.00
20217 - CLEAR STONE - TON	1543.00	\$23.00	\$35,489.00
20219 - BREAKER RUN (UNDISTRIBUTED) - TON	150.00	\$19.00	\$2,850.00
20221 - TOPSOIL - SY	314.00	\$10.00	\$3,140.00
20303 - SAWCUT ASPHALT PAVEMENT - LF	18.00	\$4.00	\$72.00
20701 - TERRACE SEEDING - SY	314.00	\$10.00	\$3,140.00
21011 - CONSTRUCTION ENTRANCE - EA	1.00	\$3,000.00	\$3,000.00
21017 - SILT SOCK (8 INCH) - COMPLETE - LF	264.00	\$10.00	\$2,640.00
21061 - EROSION MATTING, CLASS I, URBAN TYPE A - SY	314.00	\$10.00	\$3,140.00
21302 - CONSTRUCTION FENCE (PLASTIC) - LF	771.00	\$8.00	\$6,168.00
40102 - CRUSHED AGGREGATE BASE COURSE, GRADATION NO. 2 OR NO. 3 - TON	761.00	\$22.00	\$16,742.00
40202 - HMA PAVEMENT 4 LT 58-28 S - TON	405.00	\$135.00	\$54,675.00
40321 - UNDERCUT (UNDISTRIBUTED) - CY	75.00	\$17.00	\$1,275.00
40302 - PAVEMENT JOINT GRINDING - LF	408.00	\$10.30	\$4,202.40
90000 - FURNISH AND INSTALL 10' HEIGHT CHAIN LINK FENCE, COMPLETE - LF	552.00	\$146.50	\$80,868.00
90001 - FURNISH AND INSTALL 4' WIDTH CHAIN LINK FENCE GATE, COMPLETE - EA	4.00	\$950.00	\$3,800.00
90002 - FURNISH AND INSTALL 10' WIDTH CHAIN LINK FENCE GATE, COMPLETE - EA	1.00	\$2,200.00	\$2,200.00
90003 - FURNISH AND INSTALL NET POST - EA	6.00	\$1,880.00	\$11,280.00
90004 - FURNISH AND INSTALL NET TIE DOWN - EA	3.00	\$580.00	\$1,740.00
90005 - EXPANSION JOINT SEALING - ACRYLIC SEALED SPORT COURTS - LF	408.00	\$7.45	\$3,039.60
90006 - PROVIDE AND INSTALL FLEXIBLE CRACK REPAIR SYSTEM - LF	408.00	\$20.00	\$8,160.00
90007 - PAVEMENT SEAL COAT - ACRYLIC - SY	2204.00	\$15.25	\$33,611.00
90008 - TENNIS COURT LINE PAINTING - EA	6.00	\$1,667.00	\$10,002.00
90009 - PICKLEBALL COURT LINE PAINTING - EA	6.00	\$1,667.00	\$10,002.00
<b>28 Items</b>	<b>Totals</b>		<b>\$348,243.00</b>

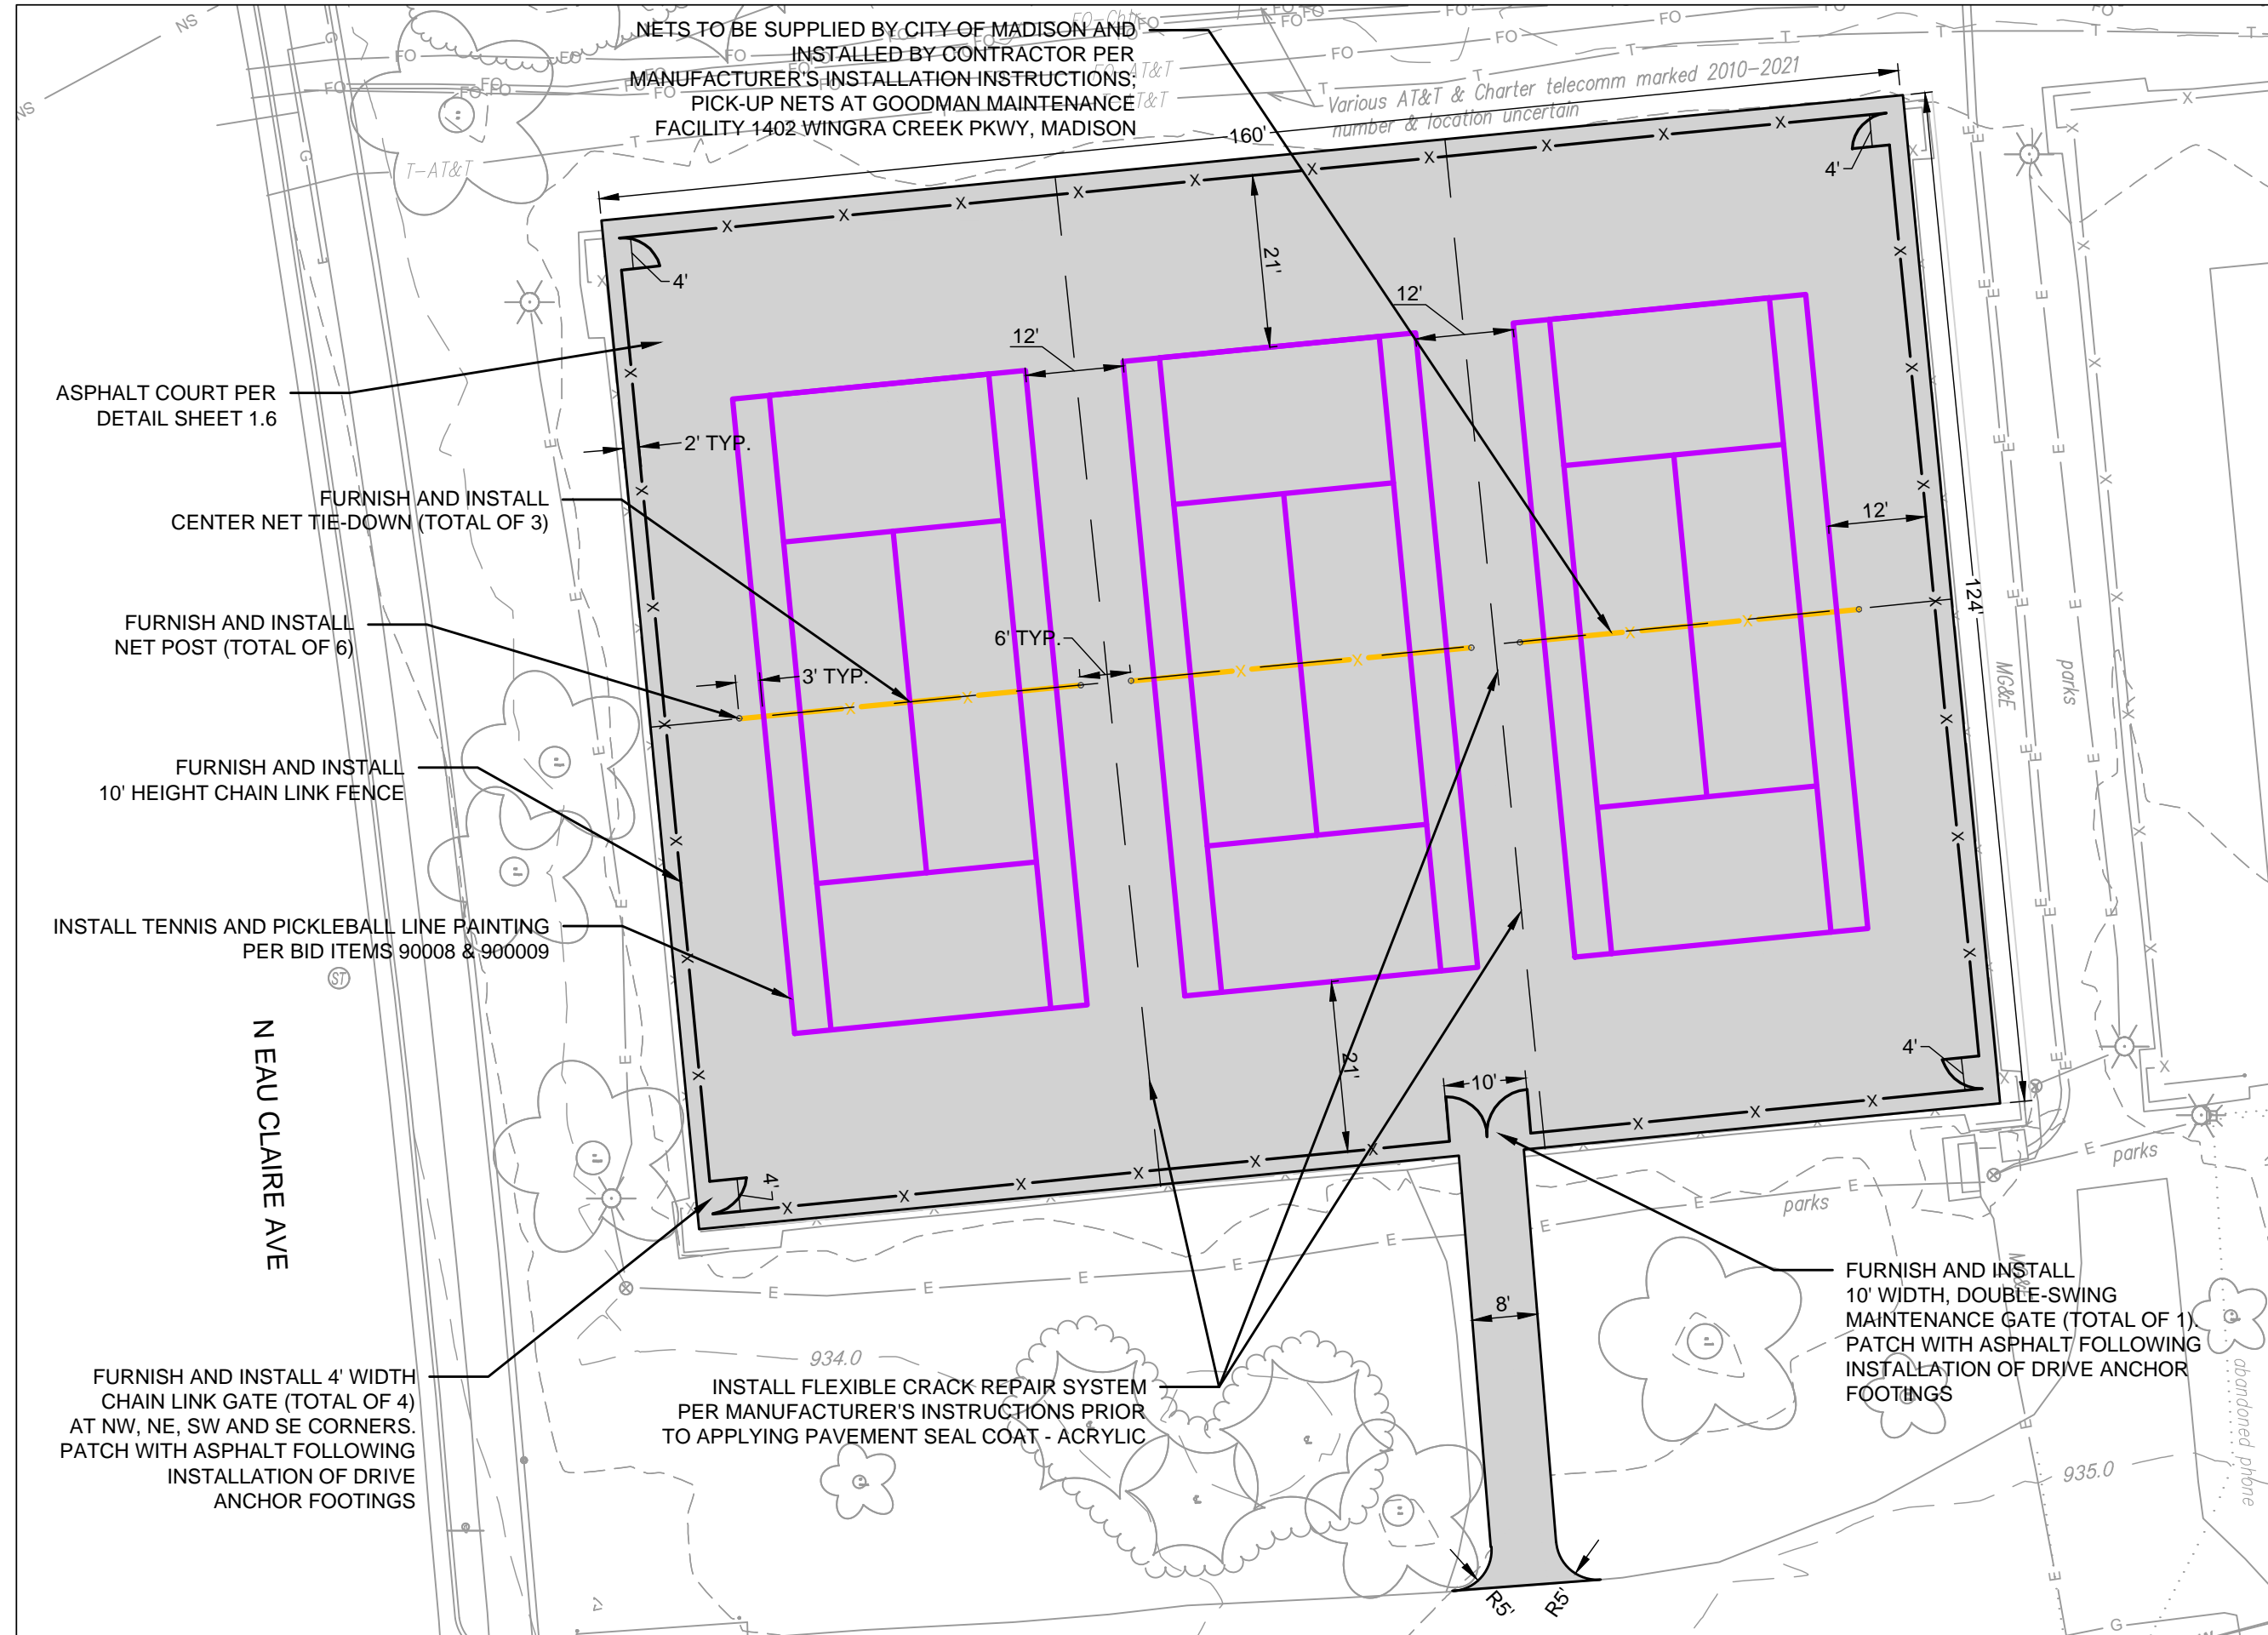

City of Madison  
 Department of Public Works  
**PARKS DIVISION**  
 City-County Building, Suite 104  
 210 Martin Luther King, Jr. Blvd.  
 Madison, WI 53703

**play**  
**MADISON**  
**PARKS**

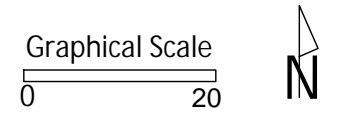

PROJECT:  
**2022 RENNEBOHM PARK  
 WEST TENNIS COURTS**

PROJECT ADDRESS:  
**RENNEBOHM PARK  
 115 N EAU CLAIRE AVE  
 MADISON, WI 53705**

Although every effort has been made in preparing these plans and checking them for accuracy, the contractor and subcontractors must check all details and dimensions of their trade and be responsible for the same.

ITEM	DATE
ADVERTISED TO BID: KK	2022-06-23

PUBLIC WORKS PROJECT #:  
**9179**

SHEET TITLE:  
**SITE PLAN**

SHEET NUMBER:

**1.4**